


TOWER TERRACE ROAD

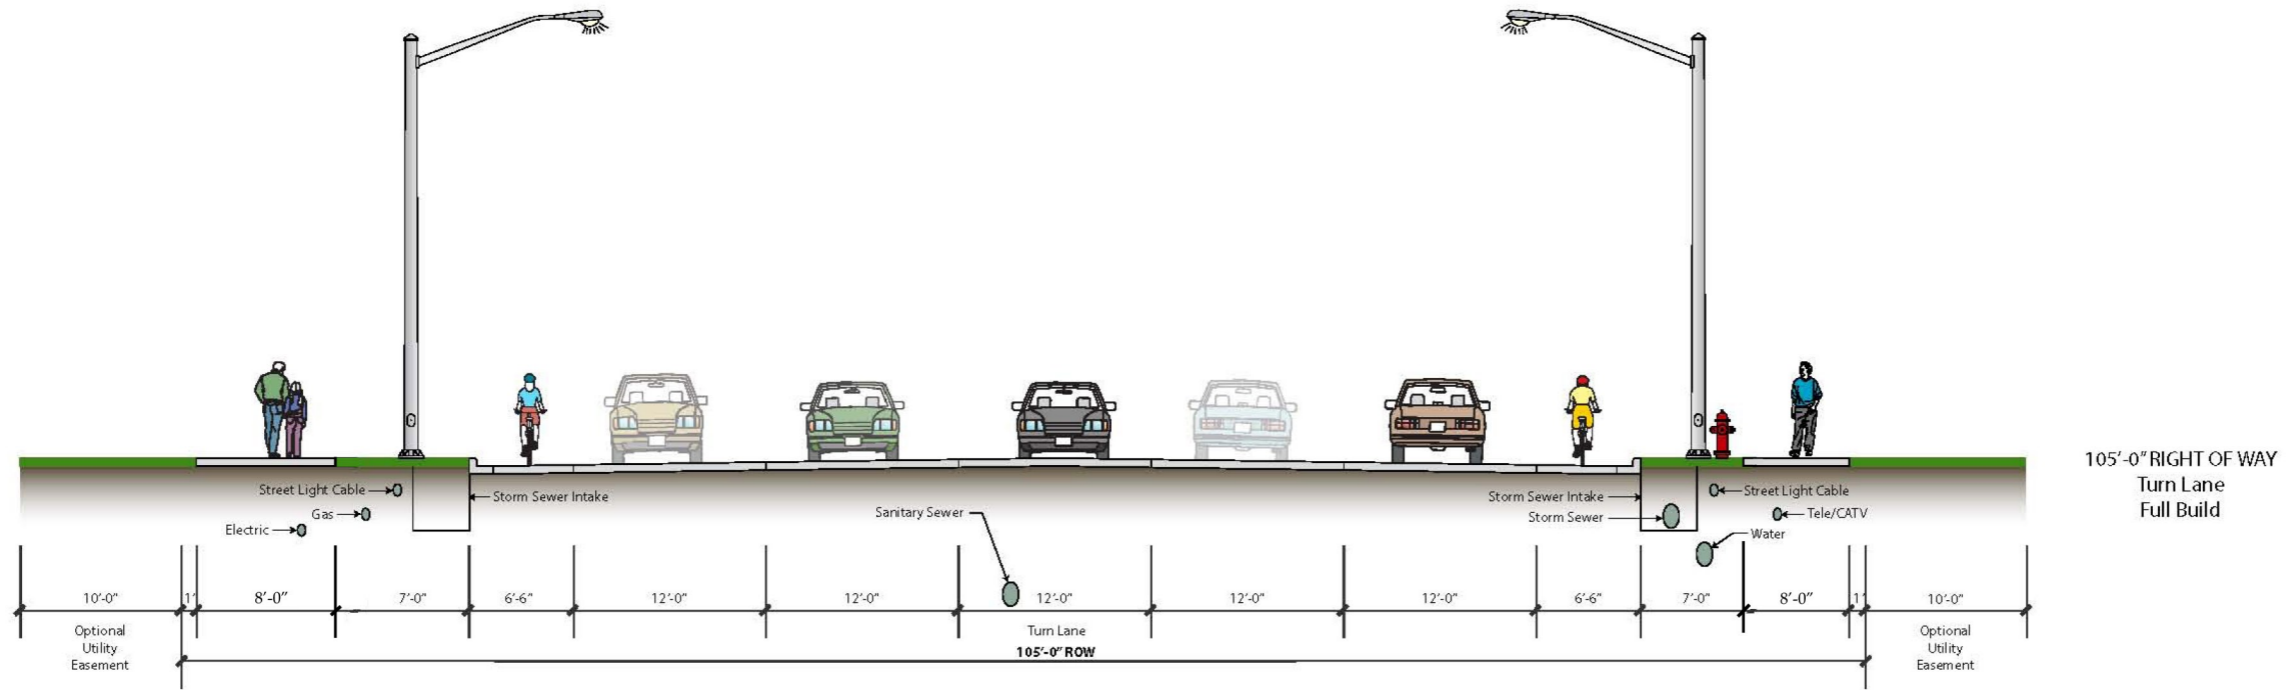

105'-0" RIGHT OF WAY
Turn Lane
Full Build

